


L. TPO ROOFING  
GID INSUL. OVER  
L DECK

TRIBUTARY  
DRAINAGE  
4984 S.F.  
DRAINAGE  
PULATIONS

This drawing is the property of  
Elevation Warehouse Supply, LLC.  
The contents should not be copied or  
distributed in any way without written  
consent from Elevation Warehouse  
Supply, LLC.

APPROVAL DATE:  
APPROVER NAME:  
SIGNATURE: 11/4/2024



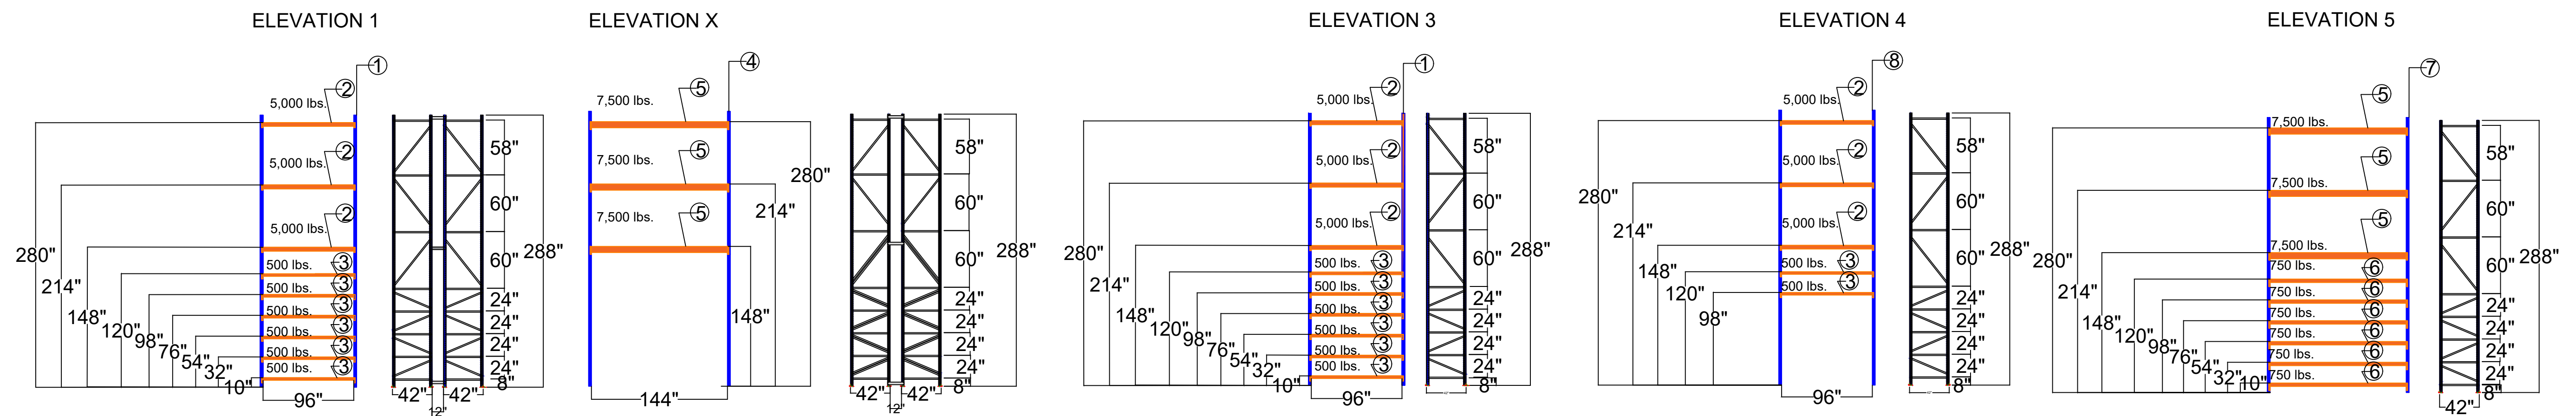






### ELEVATION 1

### ELEVATION X

### ELEVATION 3

### ELEVATION 4


### ELEVATION 5

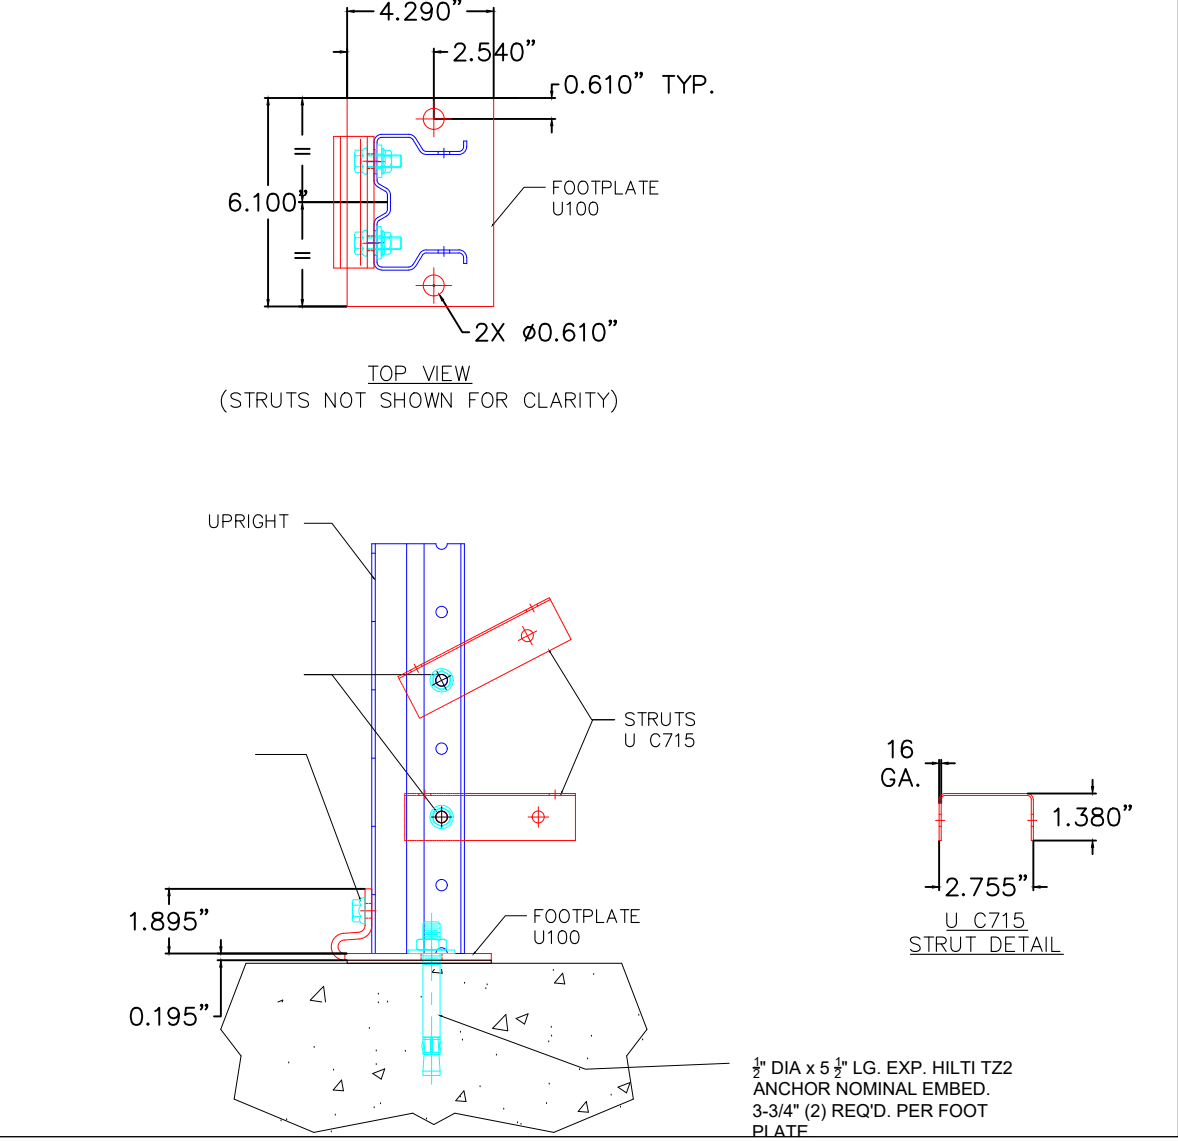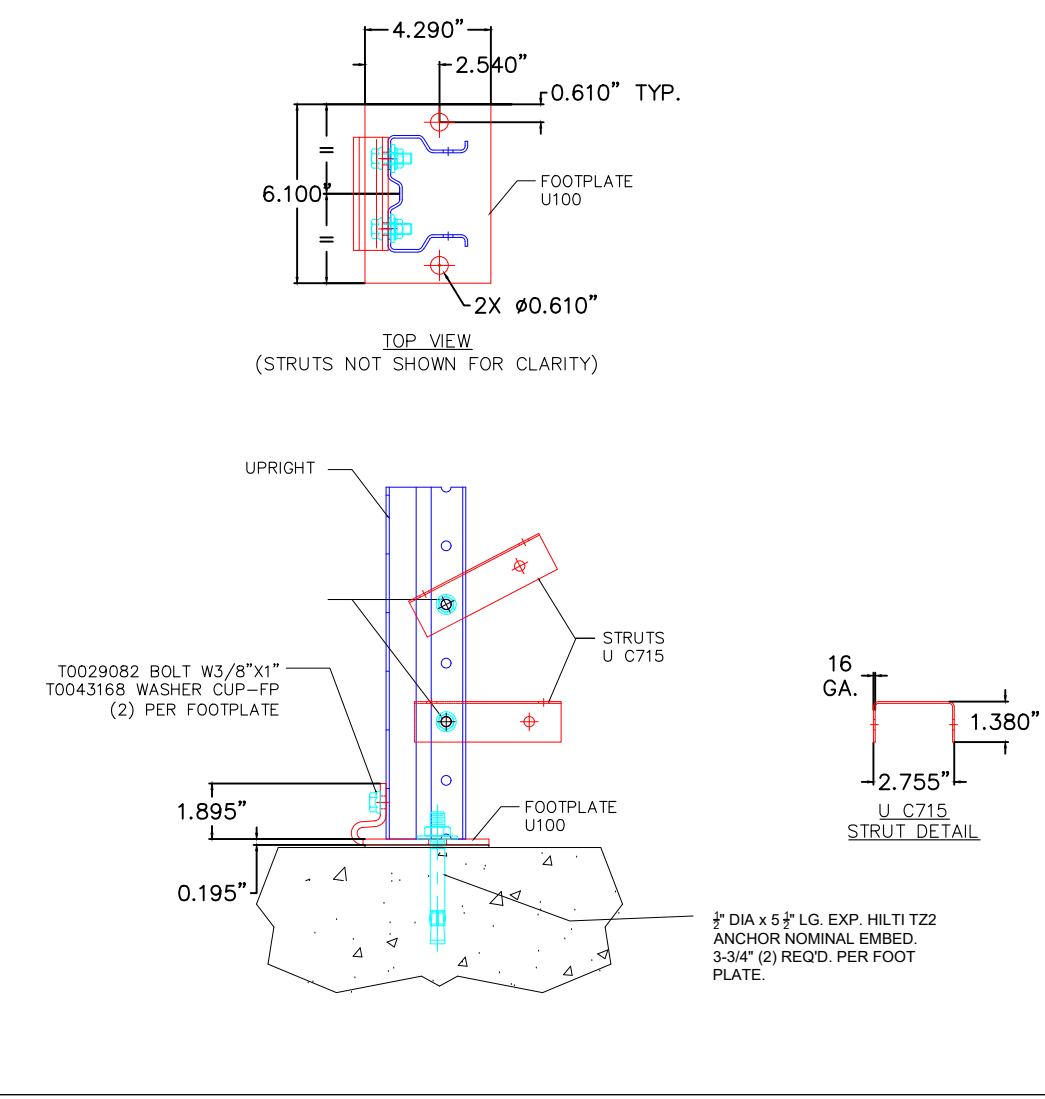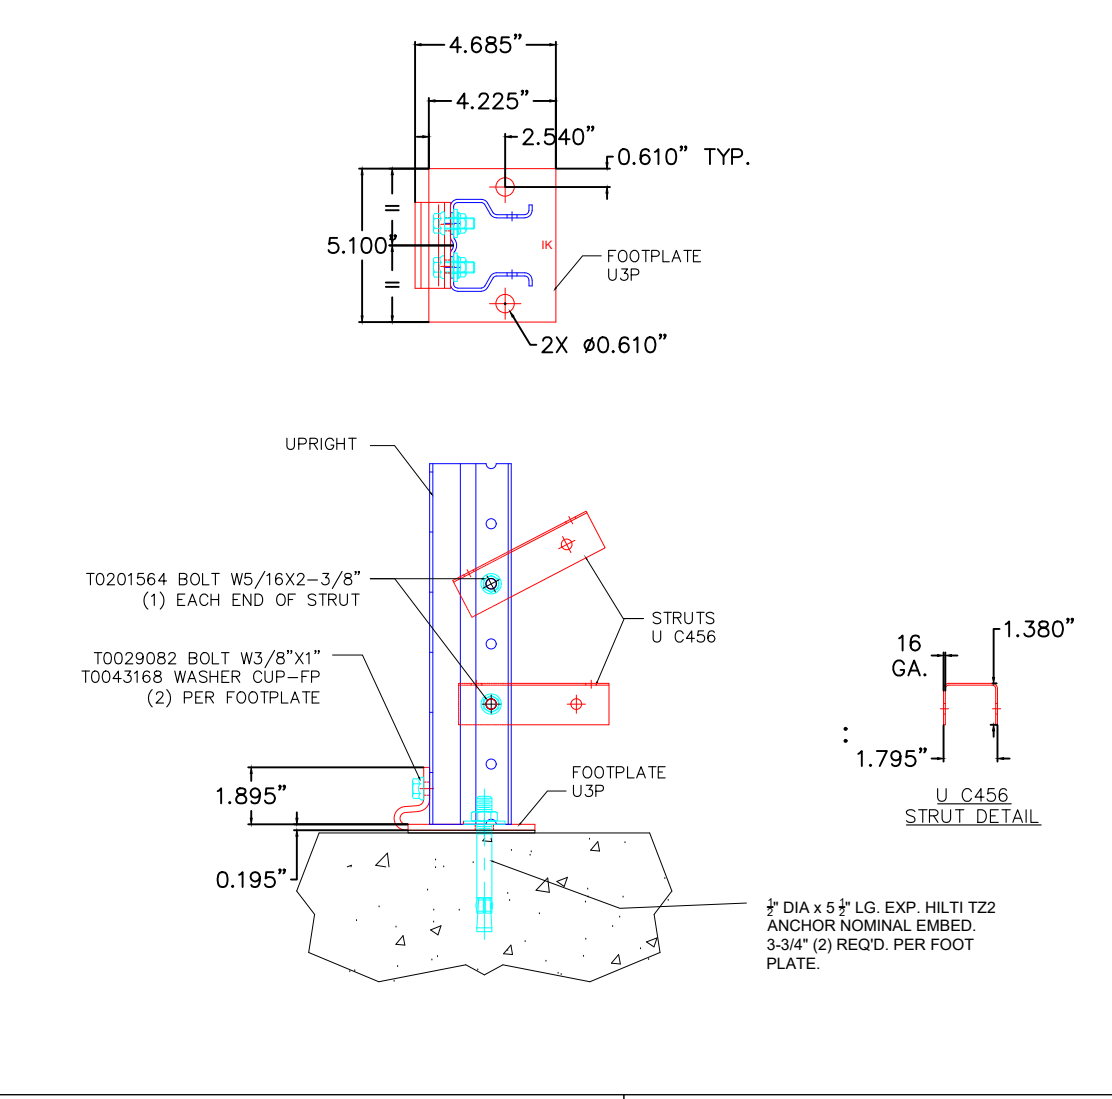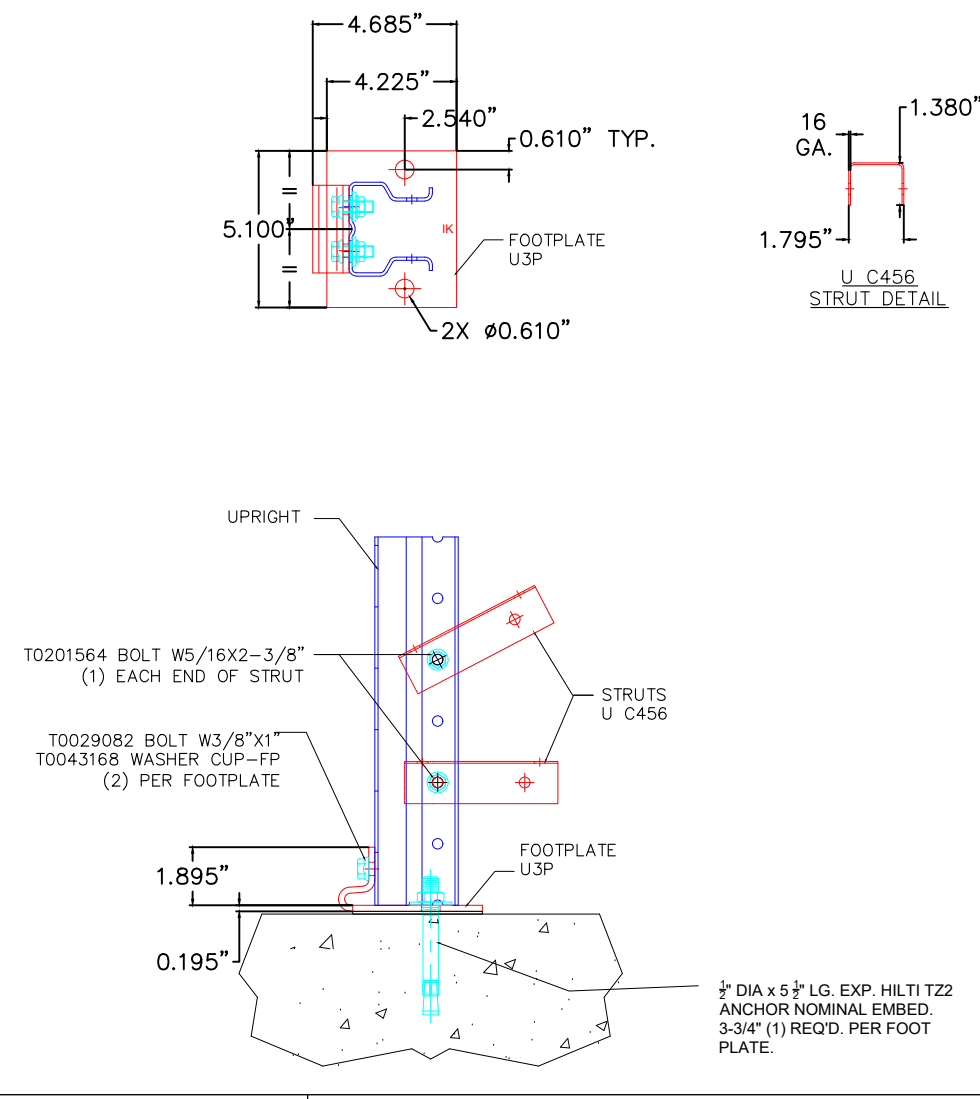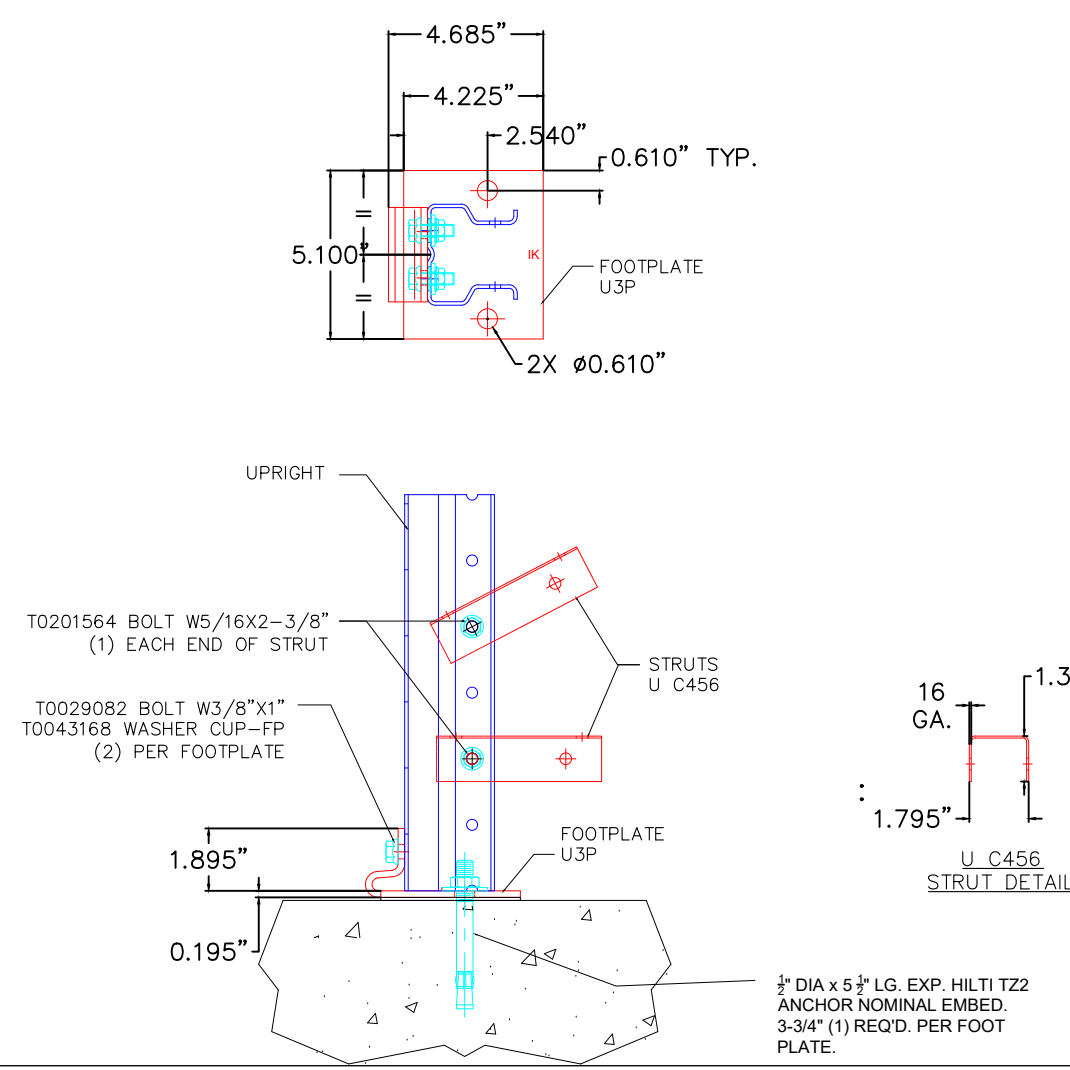


### Elevation 2

### Elevation 1

### Single Sided Columns (anchor distribution)

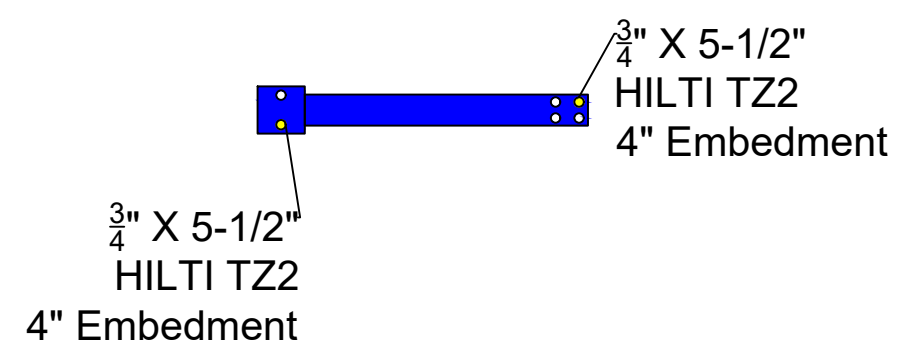

### Double Sided Columns (anchor distribution)

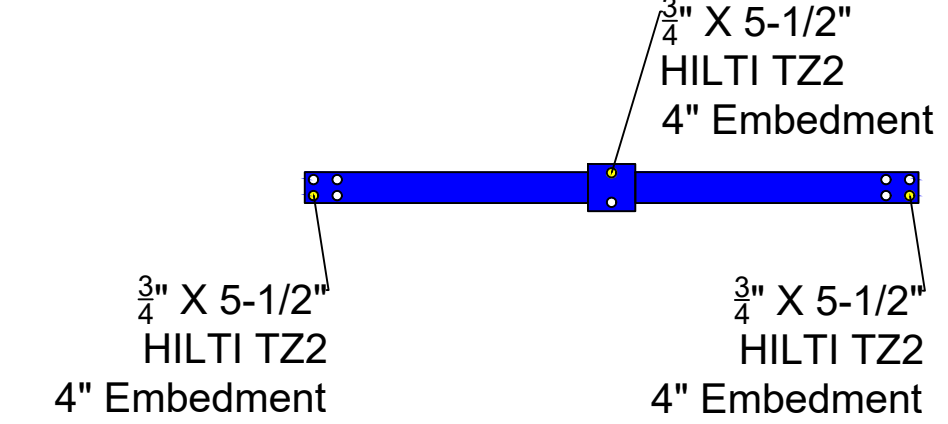

ITEM	CODE	DESCRIPTION
1	T0209532	KI-FR.2.313 G 24' X 42"
2	U0200366	IK40E F4M- 96"
3	U0200316	IK27E F3M- 96"
4	I2312G28842N000000	VL-FR.2.312 G 24' X 42" DD1-5
5	00200452	IK65Q F5M- 144"
6	U0200341	IK36E F5M- 144"
7	T0209890	KI-FR.2.101 G 24' X 42"
8	T0209532	KI-FR.2.102 G 24' X 42"

This drawing is the property of Elevation Warehouse Supply, LLC. The contents should not be copied or distributed in any way without written consent from Elevation Warehouse Supply, LLC.

11/4/2024

